



24 MT. WIDE ROAD

60 MT. WIDE ROAD

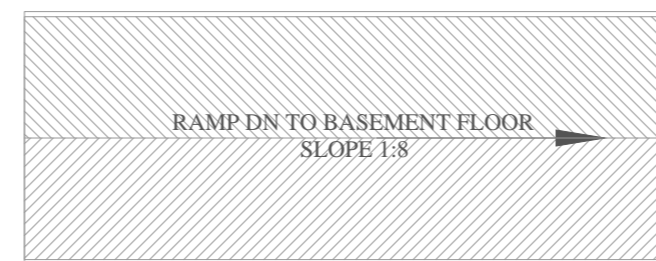

COMMERCIAL COMPLEX		
GROUND FLOOR - COMMERCIAL		
SHOP NO.	AREA (SQ.FT.)	SIZE (SQ.FT.)
G01	587	11'-6"X30'-6"
G02	584	11'-3"X30'-6"
G03	615	12'-0"X30'-6"
G04	618	12'-0"X30'-6"
G05	615	12'-0"X30'-6"
G06	615	12'-0"X30'-6"
G07	618	12'-0"X30'-6"
G08	615	12'-0"X30'-6"
G09	615	12'-0"X30'-6"
G10	617	12'-0"X30'-6"
G11	595	11'-6"X30'-6"
G12	595	11'-6"X30'-6"
G12A	410	23'-3"X10'-6"
G14	274	17'-0"X9'-9"
G15	102	6'-3"X9'-9"
G16	407	12'-0"X20'-3"
G17	406	12'-0"X20'-3"
G18	406	12'-0"X20'-3"
G19	408	12'-0"X20'-3"
G20	406	12'-0"X20'-3"
G21	406	12'-0"X20'-3"
G22	408	12'-0"X20'-3"
G23	406	12'-0"X20'-3"
G24	369	23'-0"X9'-9"
G25	403	23'-0"X10'-6"
G26	217	9'-6"X13'-6"
G27	329	14'-6"X13'-6"
G28	273	12'-0"X13'-6"
G29	287	12'-0"X14'-3"
G30	226	9'-6"X14'-3"
G31	347	14'-9"X14'-3"
G32	241	16'-0"X9'-0"
G33	296	16'-0"X11'-0"
G34	386	11'-9"X19'-3"
G35	495	15'-6"X19'-3"
G36	523	+6'-6"X11'-6"
G37	201	15'-6"X7'-9"
G38	546	+6'-6"X12'-3"
G39	466	10'-6"X19'-9"
G40	391	11'-9"X19'-9"
G41	240	16'-0"X9'-0"
G42	296	16'-0"X11'-0"
TOTAL	17860	

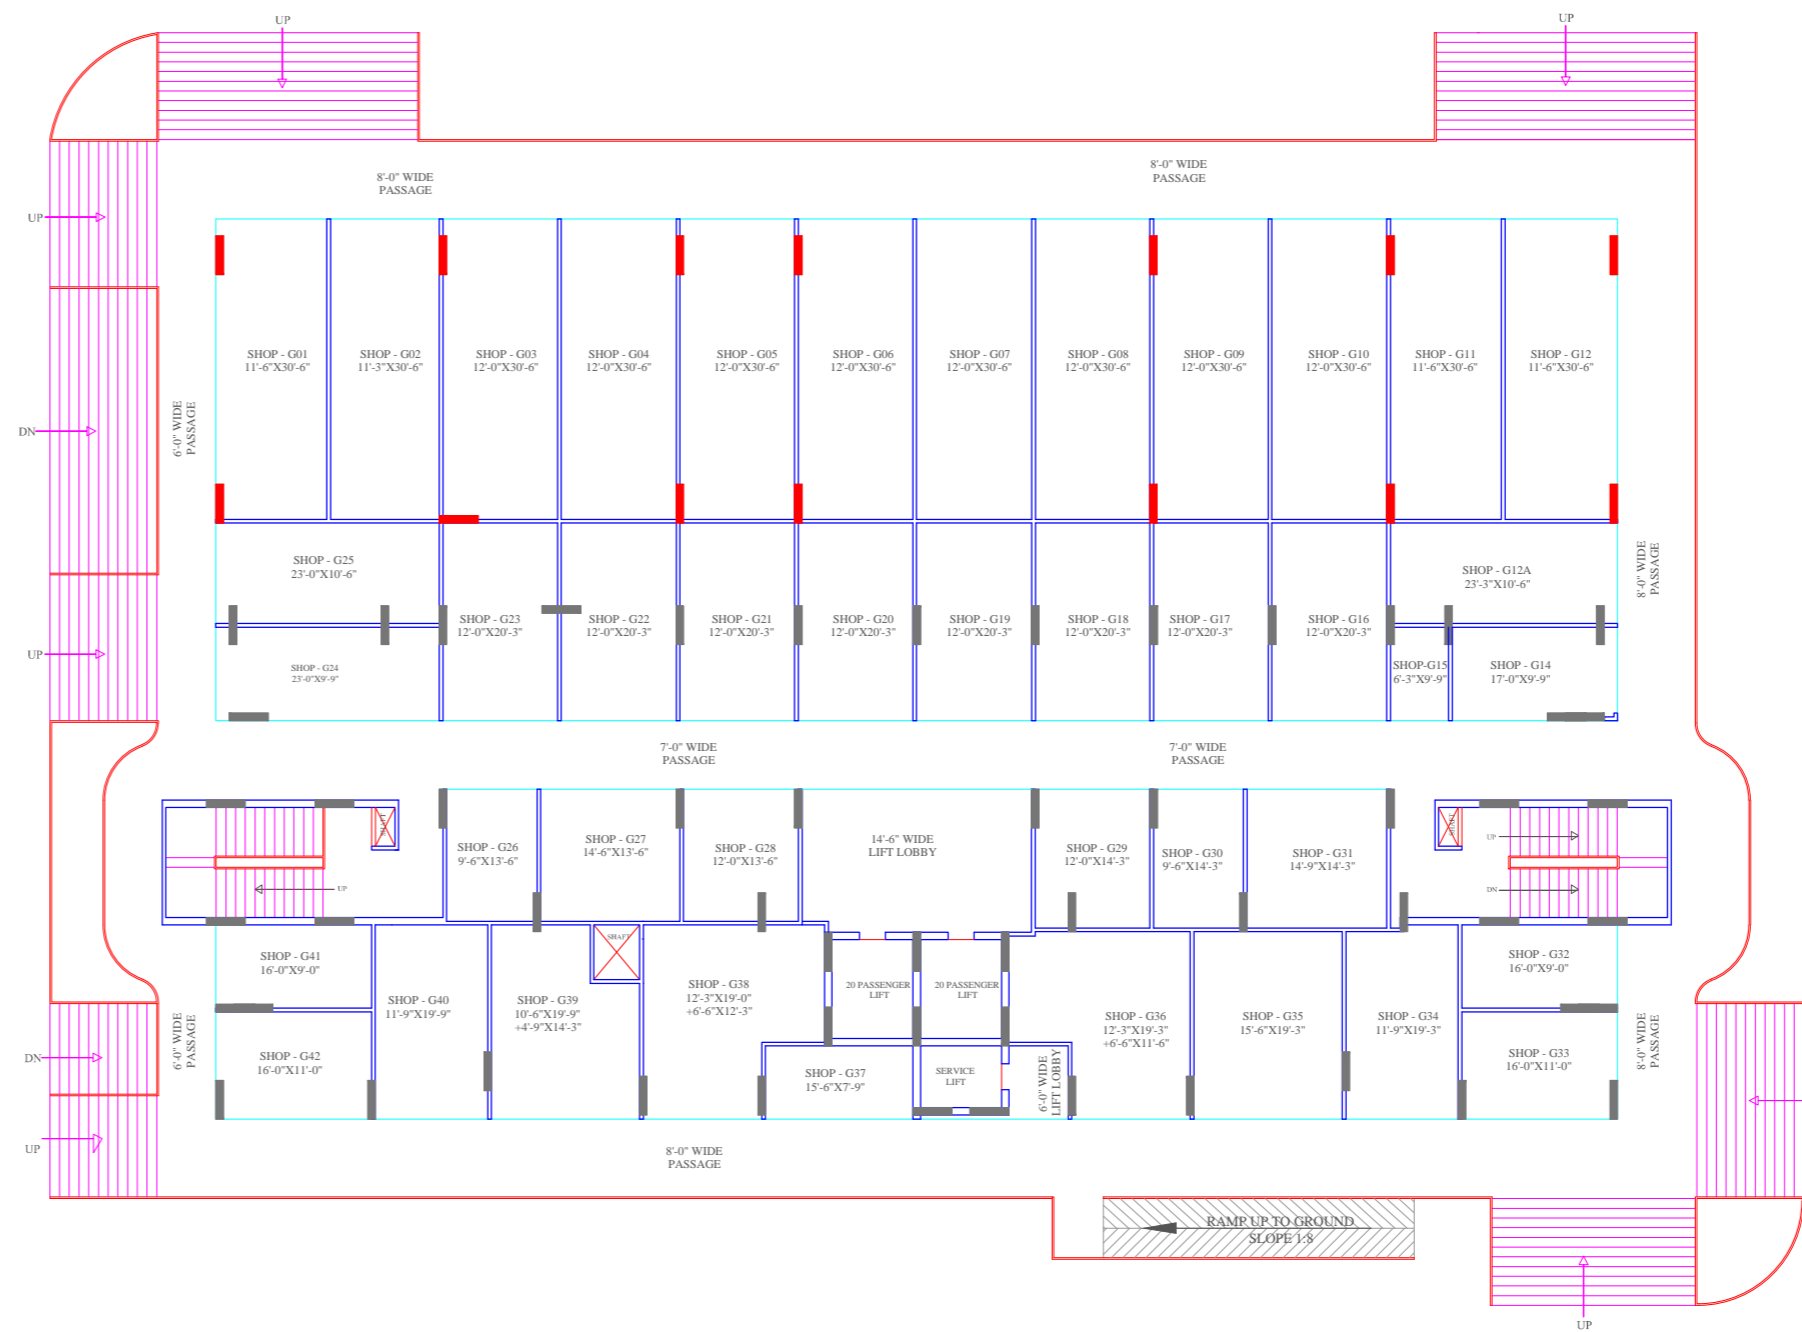

GROUND FLOOR PLAN

PROJECT :-

**"PANCHTATVA"**  
HABITECH AT NOIDA EXT

BUILDERS & PROMOTER :-

M/s HABITECH PROMOTERS.

DRAWING TITLE :-

GROUND FLOOR PLAN

DRAWN BY :-

Shivendra Pandey

CHECKED BY :-

Vishal Mittal

DATED :-

27-05-2013

NOTE:-

THIS IS A TENTATIVE DRAWING AND IS SUBJECT TO CHANGE



**Space Designers**  
architects & planners

ARCHITECTS :

Space Designers International  
Architects Pvt. Ltd.

5 / 1306, VASUNDHARA, GHAZIABAD  
PH : 0120-425214, Mob: 981070599, 981556231  
e-mail : spacesdi@gmail.com, www.spacedi.com